



Village of Maywood WATER ATLAS

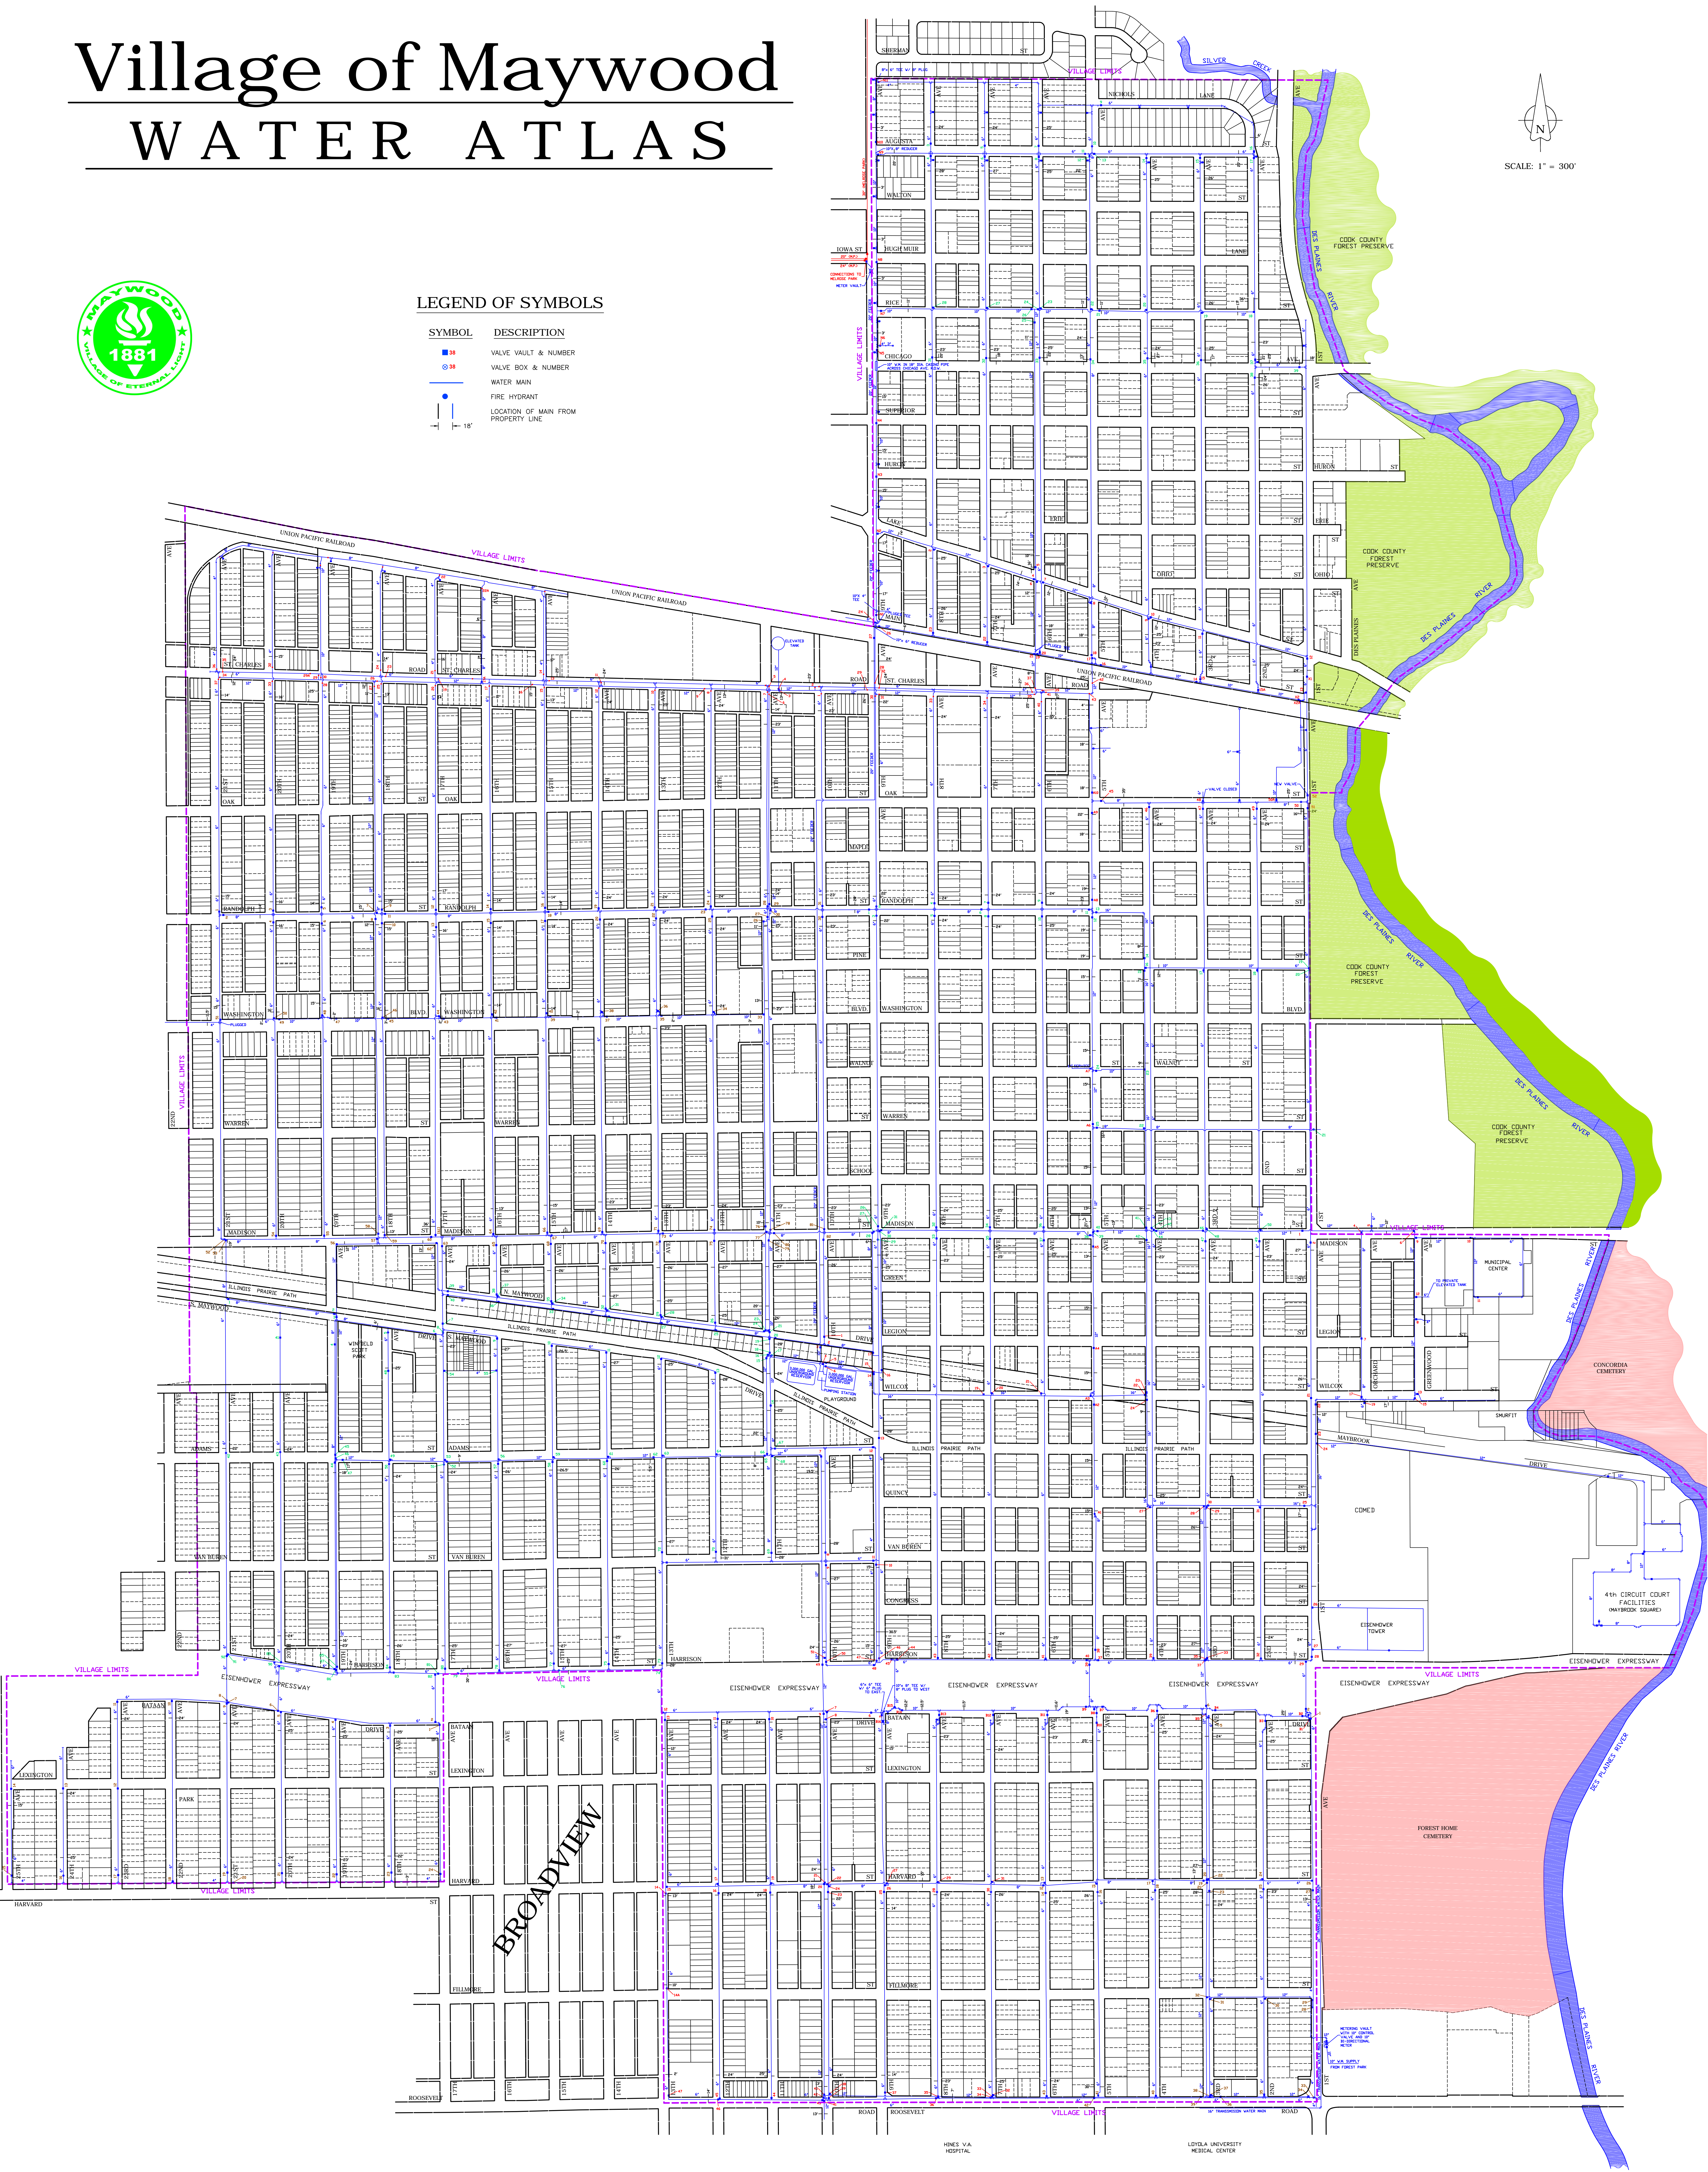

LEGEND OF SYMBOLS

SYMBOL	DESCRIPTION
	VALVE VAULT & NUMBER
	VALVE BOX & NUMBER
	WATER MAIN
	FIRE HYDRANT
	LOCATION OF MAIN FROM PROPERTY LINE

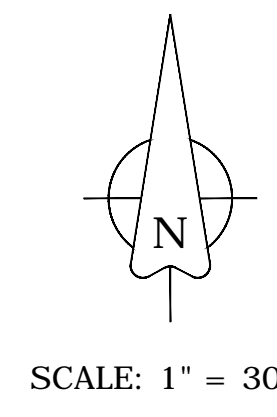

BROADVIEW

HANCOCK
ENGINEERING

100+ Years of Excellence

- ◆ Civil Engineers
- ◆ Municipal Consultants
- ◆ Established 1911

9933 Roosevelt Road
Westchester, IL, 60154-2780
Phone: 708-865-0300
www.ehancock.com

SFB	7-19-18	LEV	8-23-10
TG	3-01-17	MK	8-15-08
MK	3-11-13	LEV	1-16-08
LEV	6-15-12	DMM	6-20-03
REVISED	DATE	REVISED	DATE